



EXTERIOR ELEVATION
 SCALE : 1/4" = 1'-0"

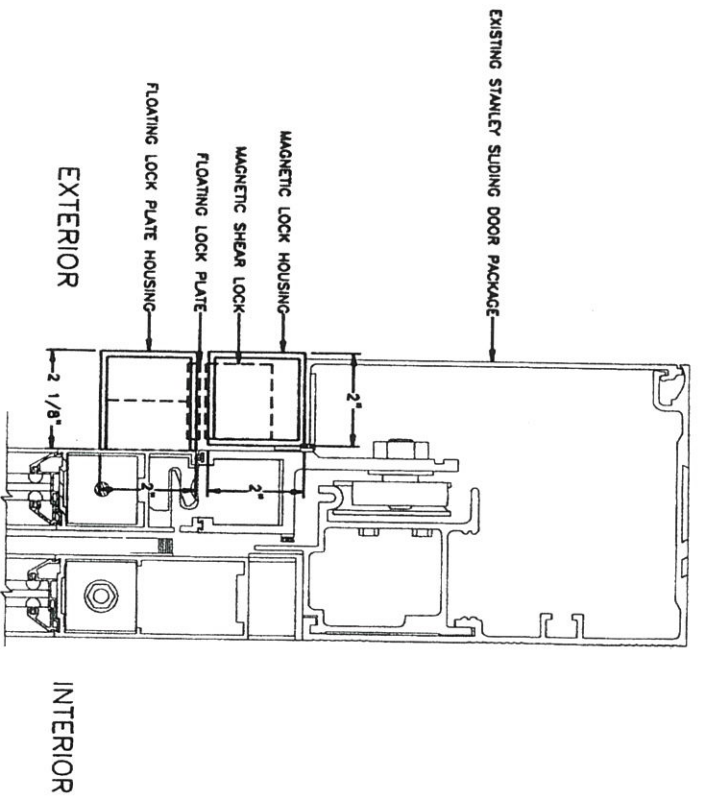

VERTICAL SECTION
 QUARTER SIZE

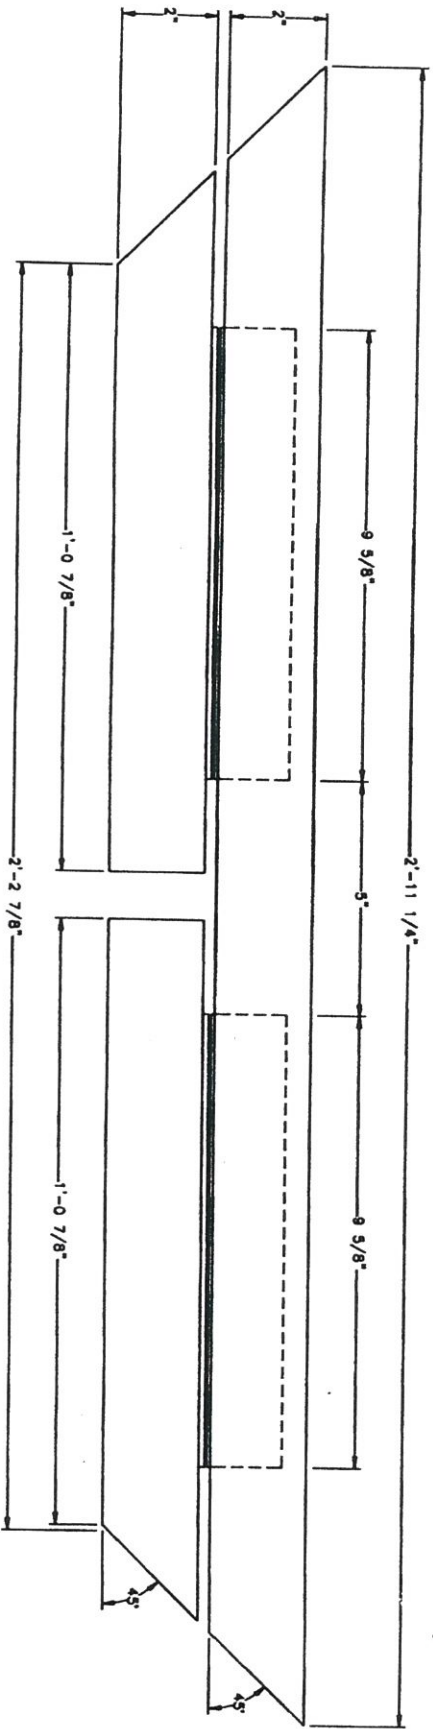

MAGNETIC LOCK DETAIL
 QUARTER SIZE

